


REGARDING THE GRASS FOOTBALL PITCH - EXAMPLE CROSS SECTION

Scales:-  
 HORIZONTAL - 1:250  
 VERTICAL - 1:25

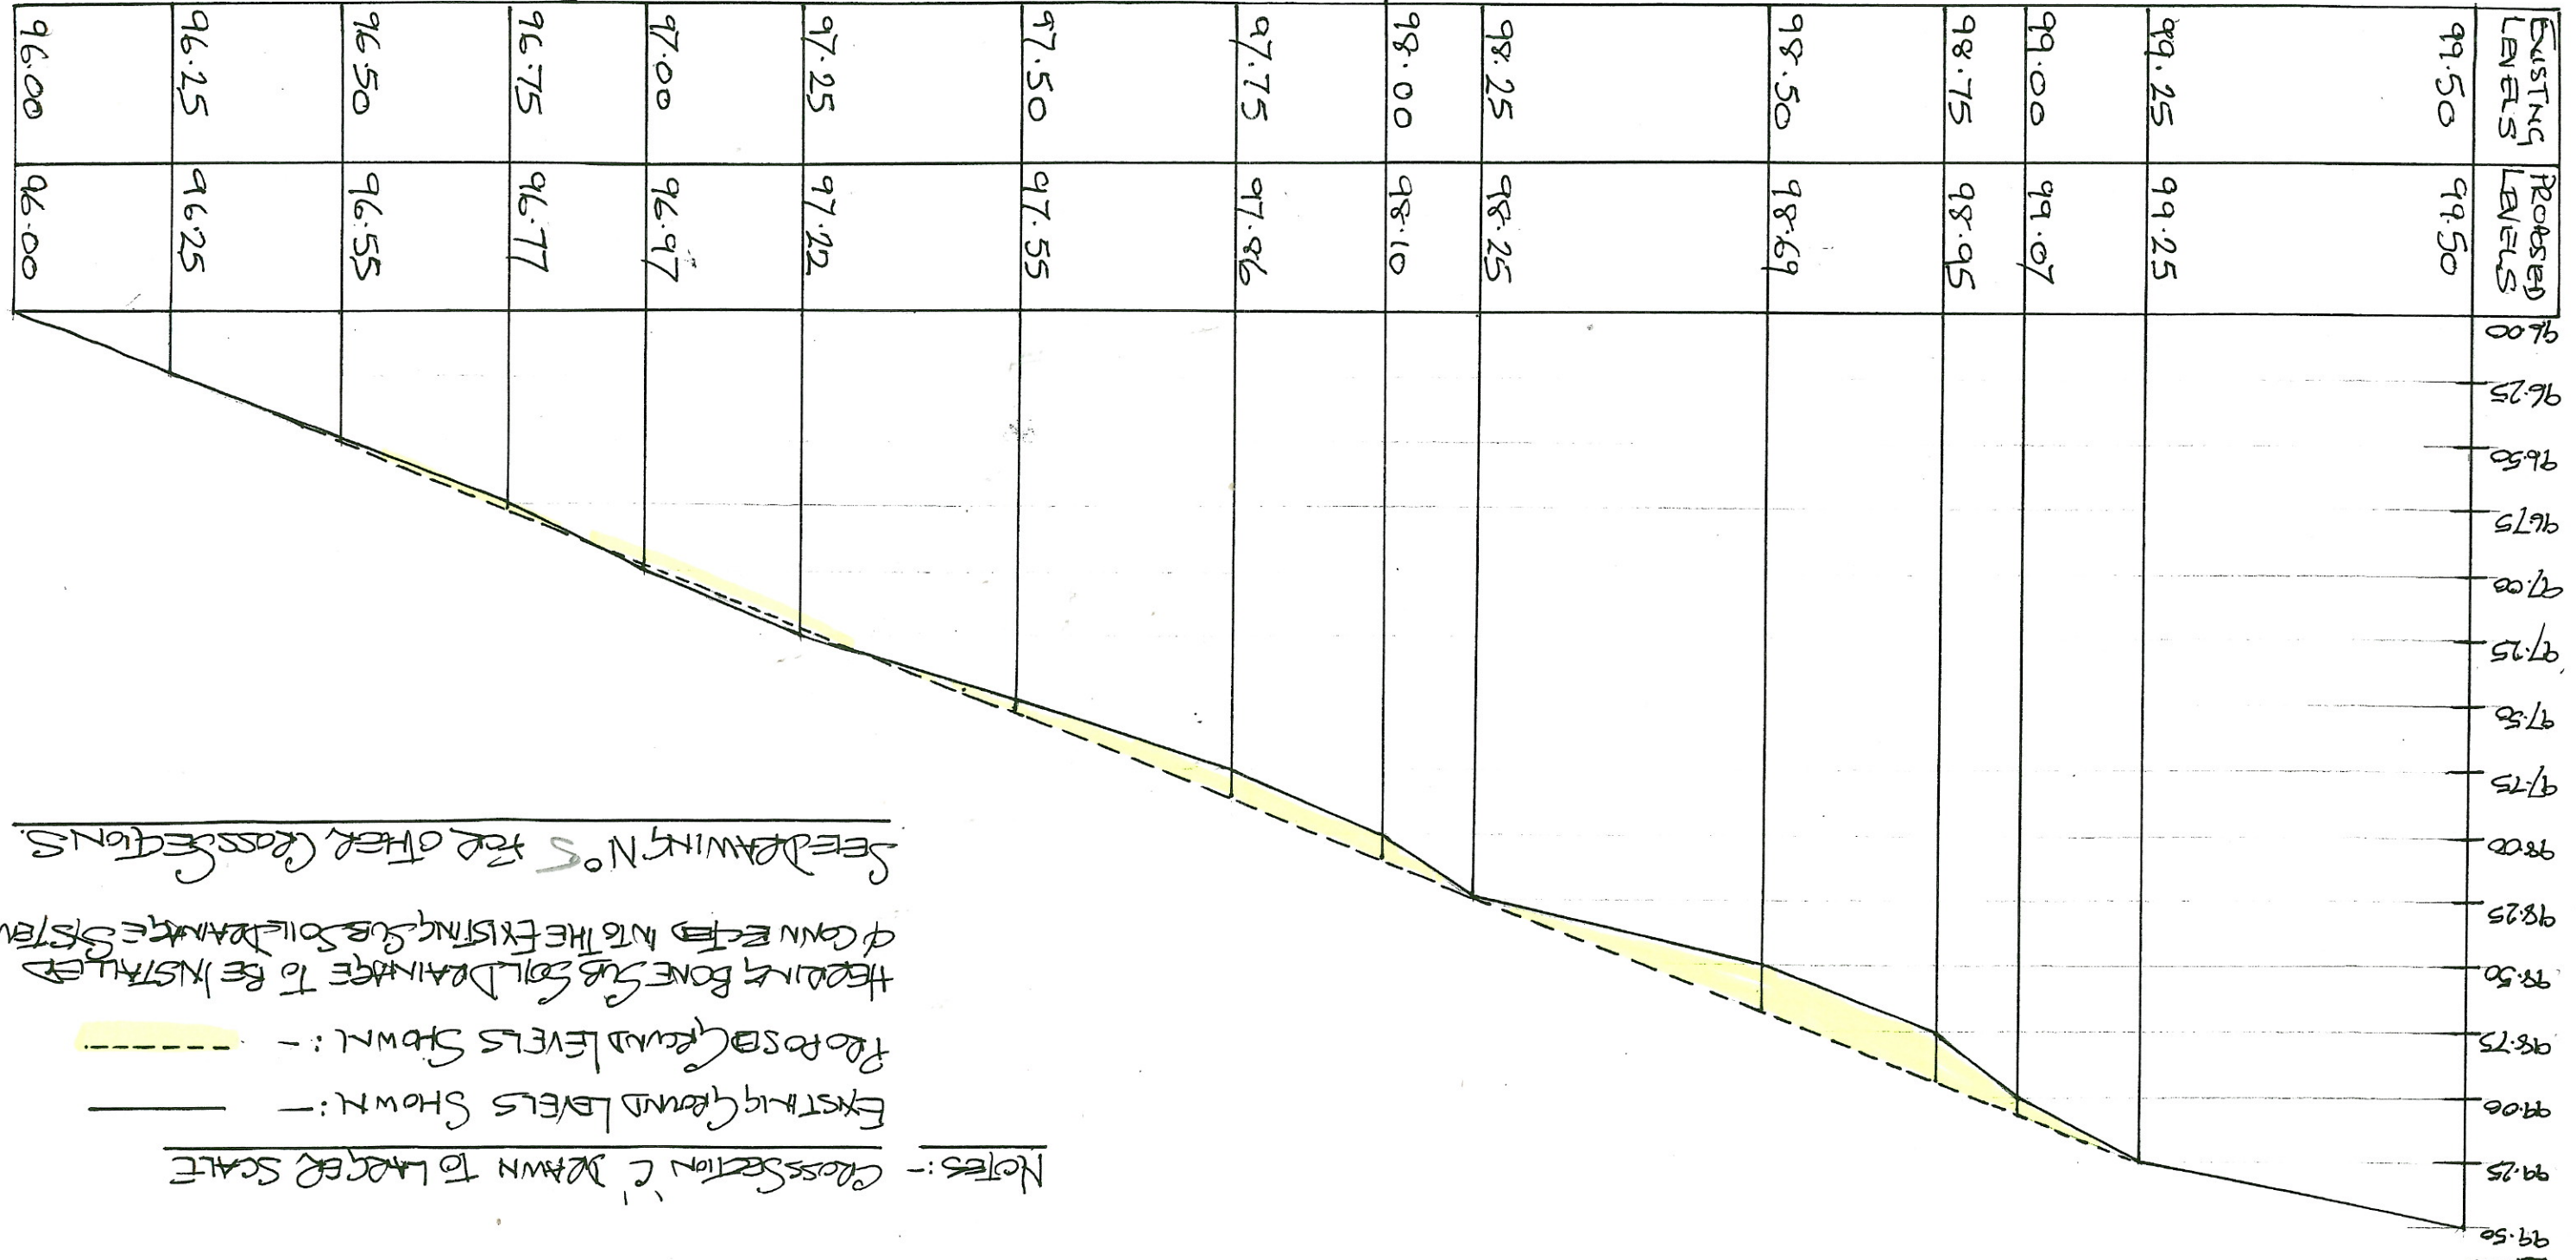

EXISTING SLOPE FROM CRICKET SQUARE TO BE MAINTAINED.  
 THE OVERALL FALL WEST TO EAST ACROSS THE FOOTBALL PITCH WILL BE MAINTAINED AND NOT LEVELLED.  
 AREA TO BE REGRADED & INSTALLED TO ELIMINATE THE DRAINATIONS

Notes:- Cross Section 'C' DRAWN TO LARGER SCALE

EXISTING GROUND LEVELS SHOWN: - - -  
 PROPOSED GROUND LEVELS SHOWN: - - -

HEADINGS BONE SUB SOIL DRAINAGE TO BE INSTALLED & CONNECTED INTO THE EXISTING SUB SOIL DRAINAGE SYSTEM.  
 SEE DRAWING NOS FOR OTHER CROSS SECTIONS.